



NOTES

- 1 The contents of this drawing are copyright.
- 2 Do not scale. Figured dimensions only to be used.
- 3 Contractors must verify all dimensions and report any discrepancies before putting work in hand or making any shop drawings.
- 4 All flat roofs to be fitted with a man safe system.
- 5 Please note a domestic sprinkler system maybe required
- 6 Fixed shut fire safety glass windows may be required where windows are in close proximity to boundaries (subject to building regulations)

SCHEDULE OF ACCOMMODATION	
UNIT 1: 3 BED APARTMENT @ 197.4 SQM / 2124 SQFT	
UNIT 2: 4 BED APARTMENT @ 173.9 SQM / 1871 SQFT	
UNIT 3: 4 BED APARTMENT @ 168.1 SQM / 1808 SQFT	
UNIT 4: 4 BED APARTMENT @ 173.9 SQM / 1871 SQFT	
UNIT 5: 4 BED APARTMENT @ 147.8 SQM / 1590 SQFT	
UNIT 6: 4 BED APARTMENT @ 152.8 SQM / 1644 SQFT	
UNIT 7: 4 BED APARTMENT @ 188.7 SQM / 2030 SQFT	

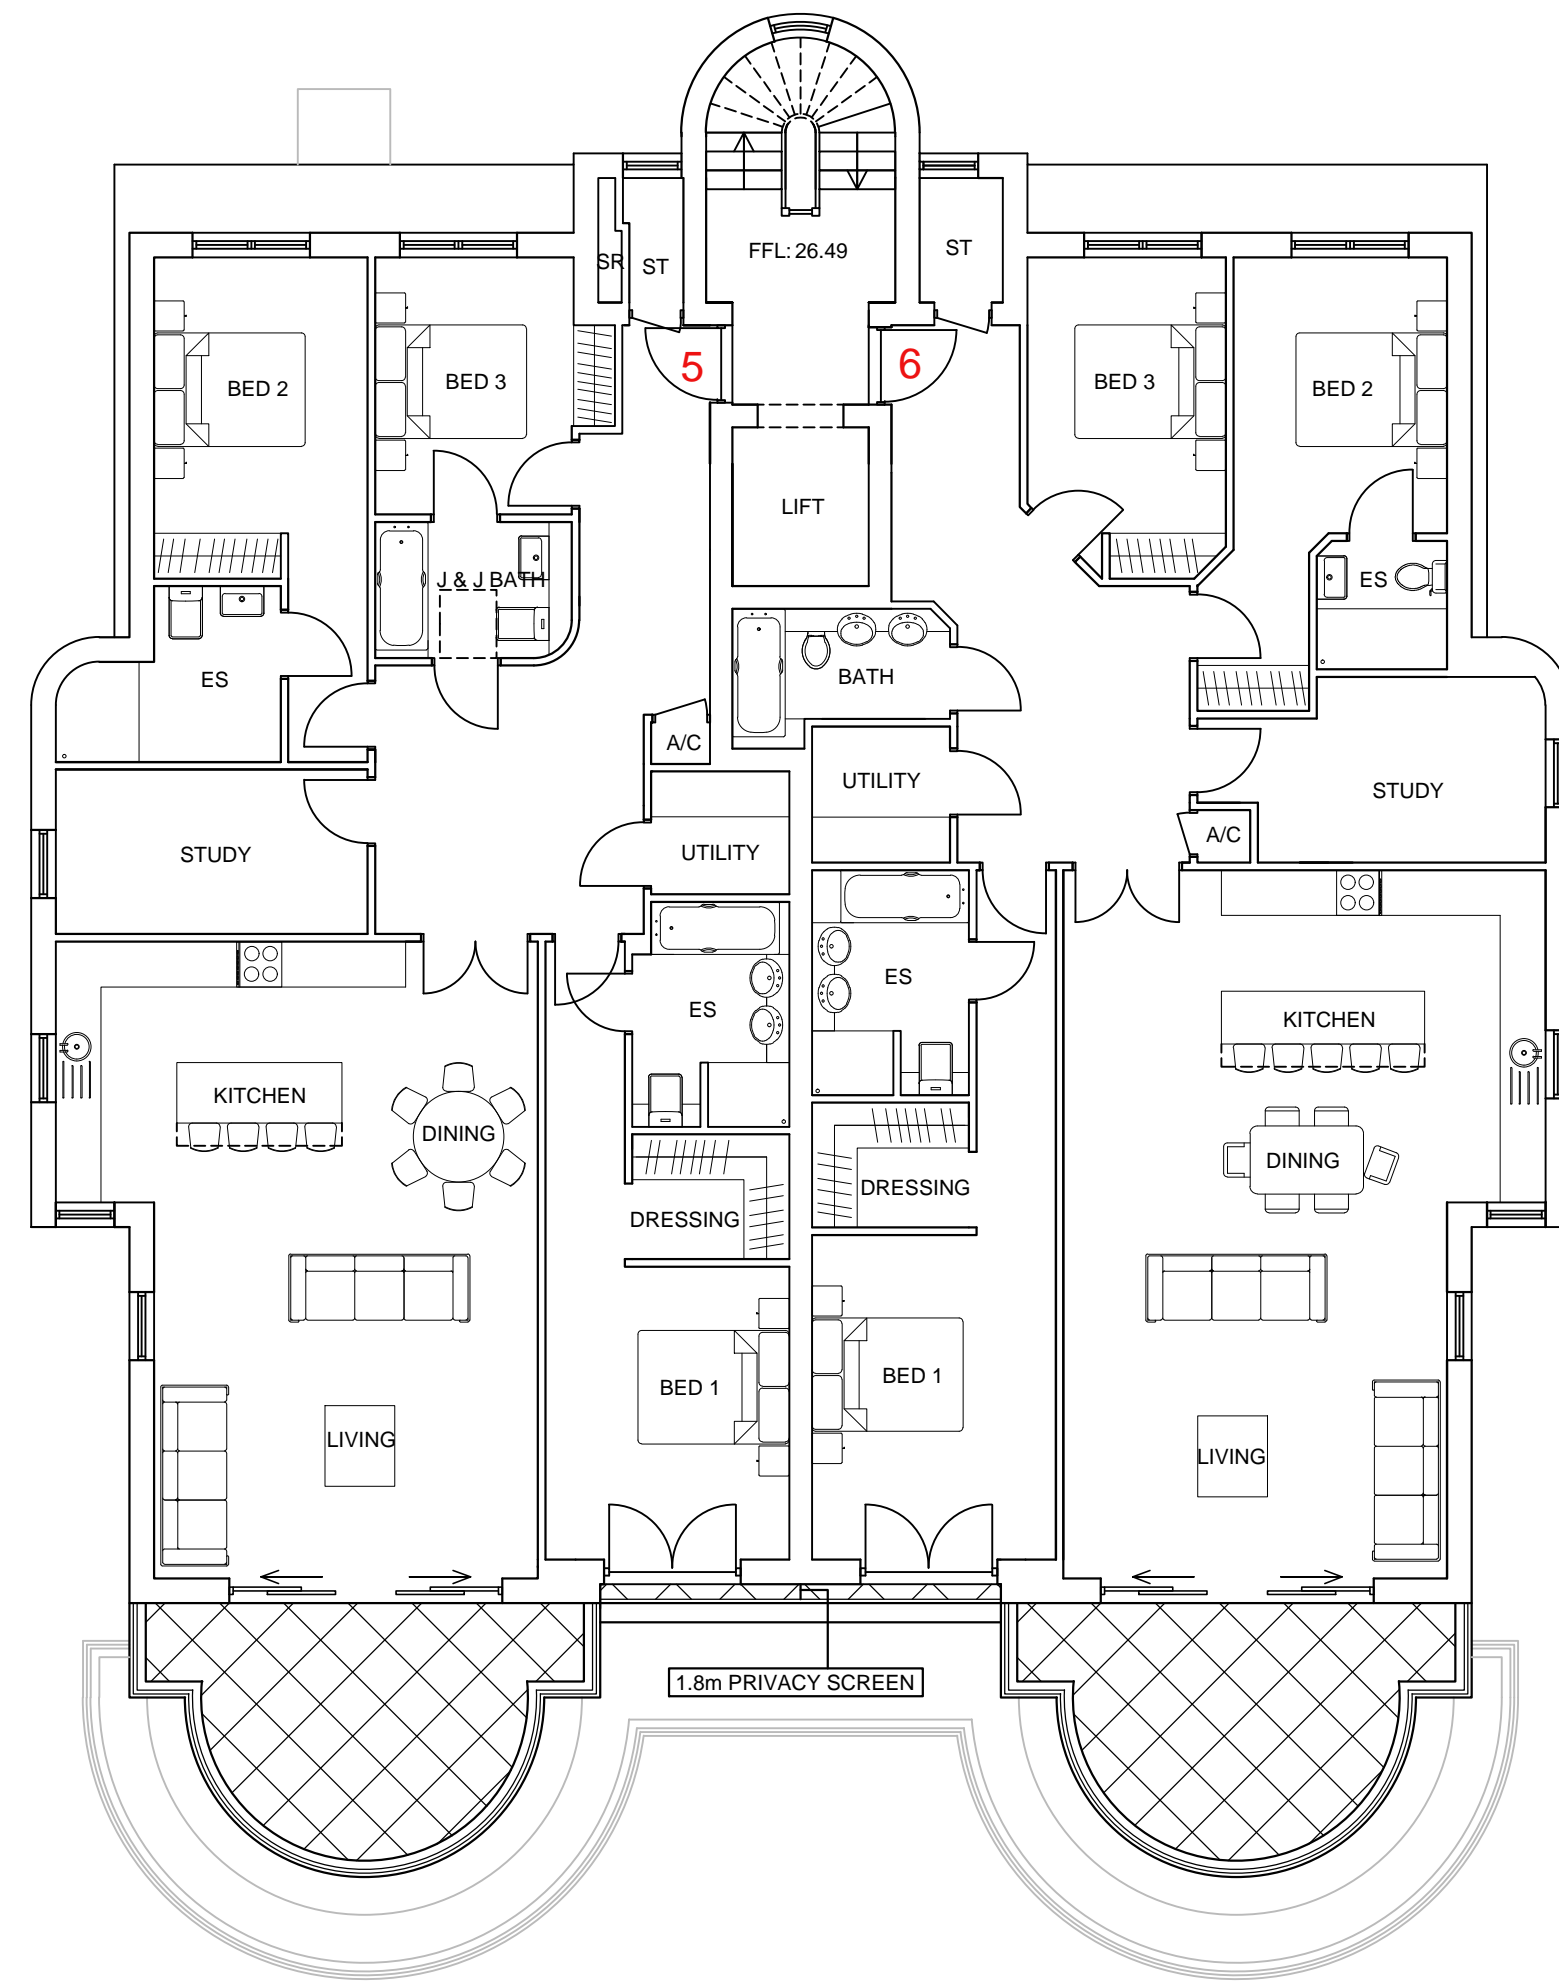

SECOND FLOOR PLAN
SCALE 1:100

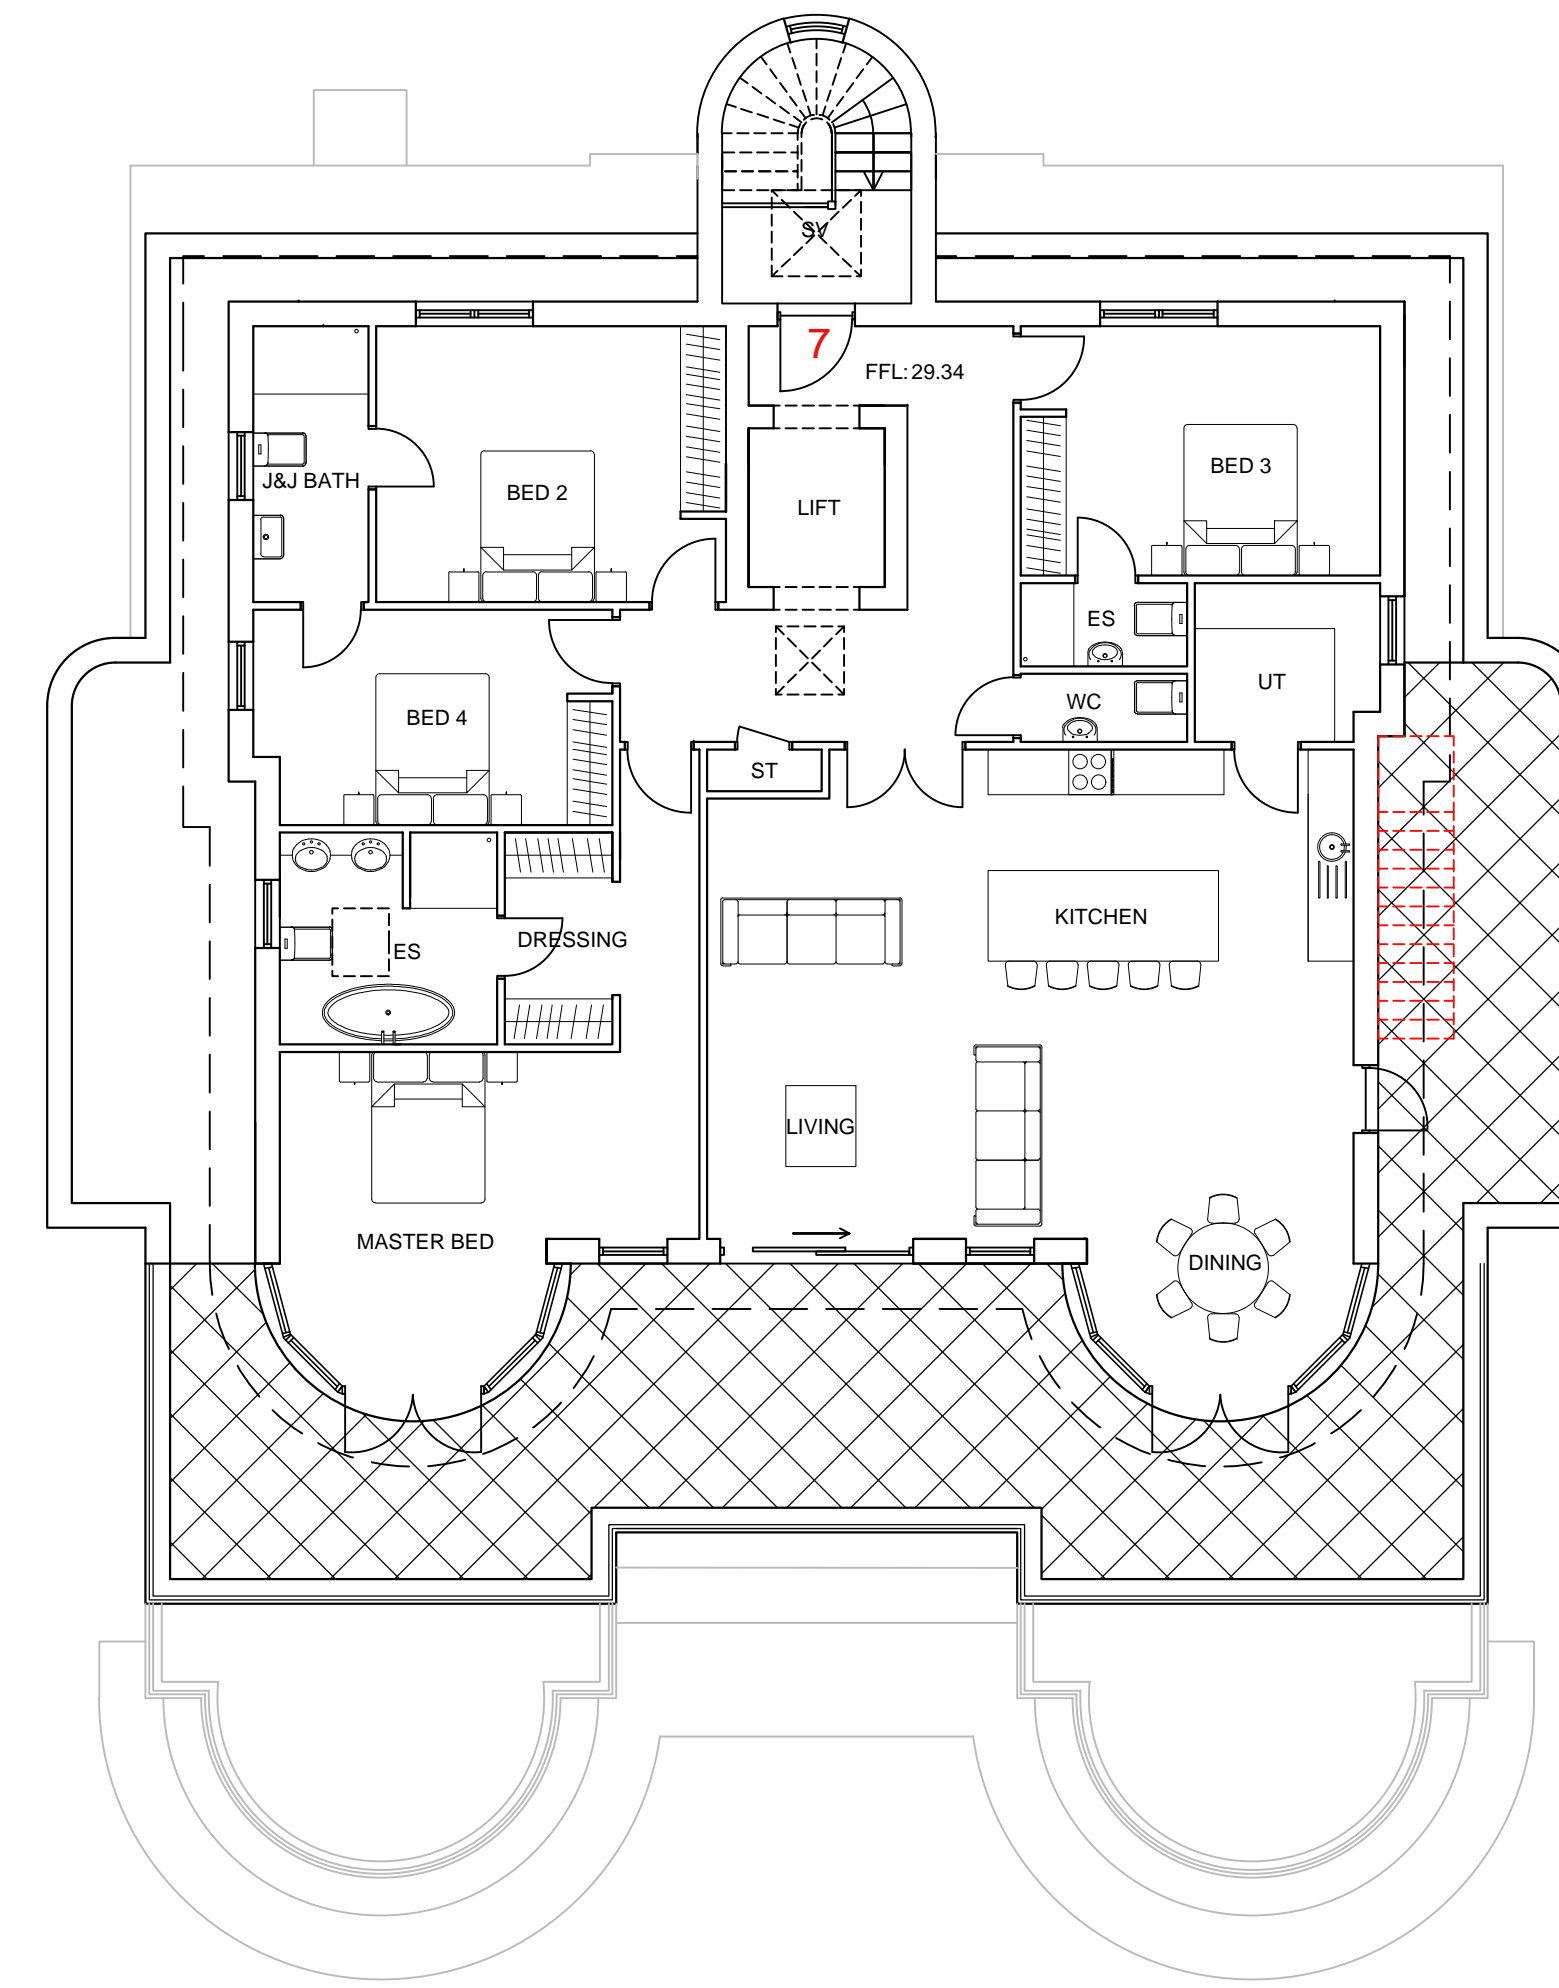

UPPER FLOOR PLAN
SCALE 1:100

F	CLIENTS COMMENTS	24.01.20	JA
E	UNIT 7 WINDOWS AMENDED	22.01.20	JA
D	CLIENTS COMMENTS	16.01.20	JA
C	ART DECO OVERHANG ADDED TO SECOND FLOOR PLAN	10.05.18	BC
B	FLOOR PLANS AMENDED	16.01.18	JA
A	FLOOR LEVELS AMENDED	07.11.17	JA

No.	Revision.	date	by

PROPOSED DEVELOPMENT,
7 EAST OVERCLIFF DRIVE,
BOURNEMOUTH,
DORSET,
BH1 3AD.

PROPOSED FLOOR PLANS
SHEET 2 OF 2

scale AS SHOWN @ A1	checked
date SEPTEMBER 2017	drawn BC/JA

8432/902	A B C D E F

ARC Architecture Ltd.

Chapel Studios, 14 Purewell,
Christchurch, Dorset, BH23 1EP

Tel: +44 (0) 1202 479919
E-mail: enquiries@andersrobertscheer.co.uk
Web: www.andersrobertscheer.co.uk



10m @ 1:100

